



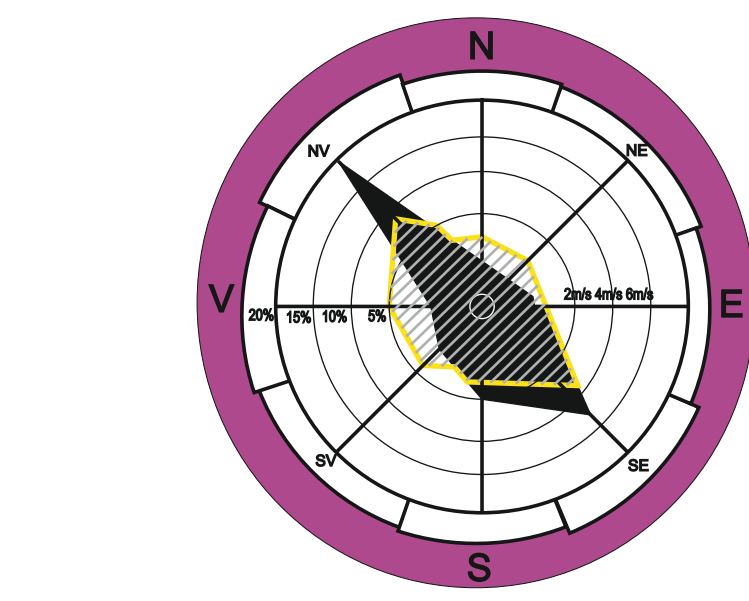

PLAN URBANISTIC GENERAL COM. PIRTESTII DE JOS JUD. SUCEAVA LOC. VARVATA SI VIRFU DEALULUI REGLEMENTARI ECHIPARE EDILITARA

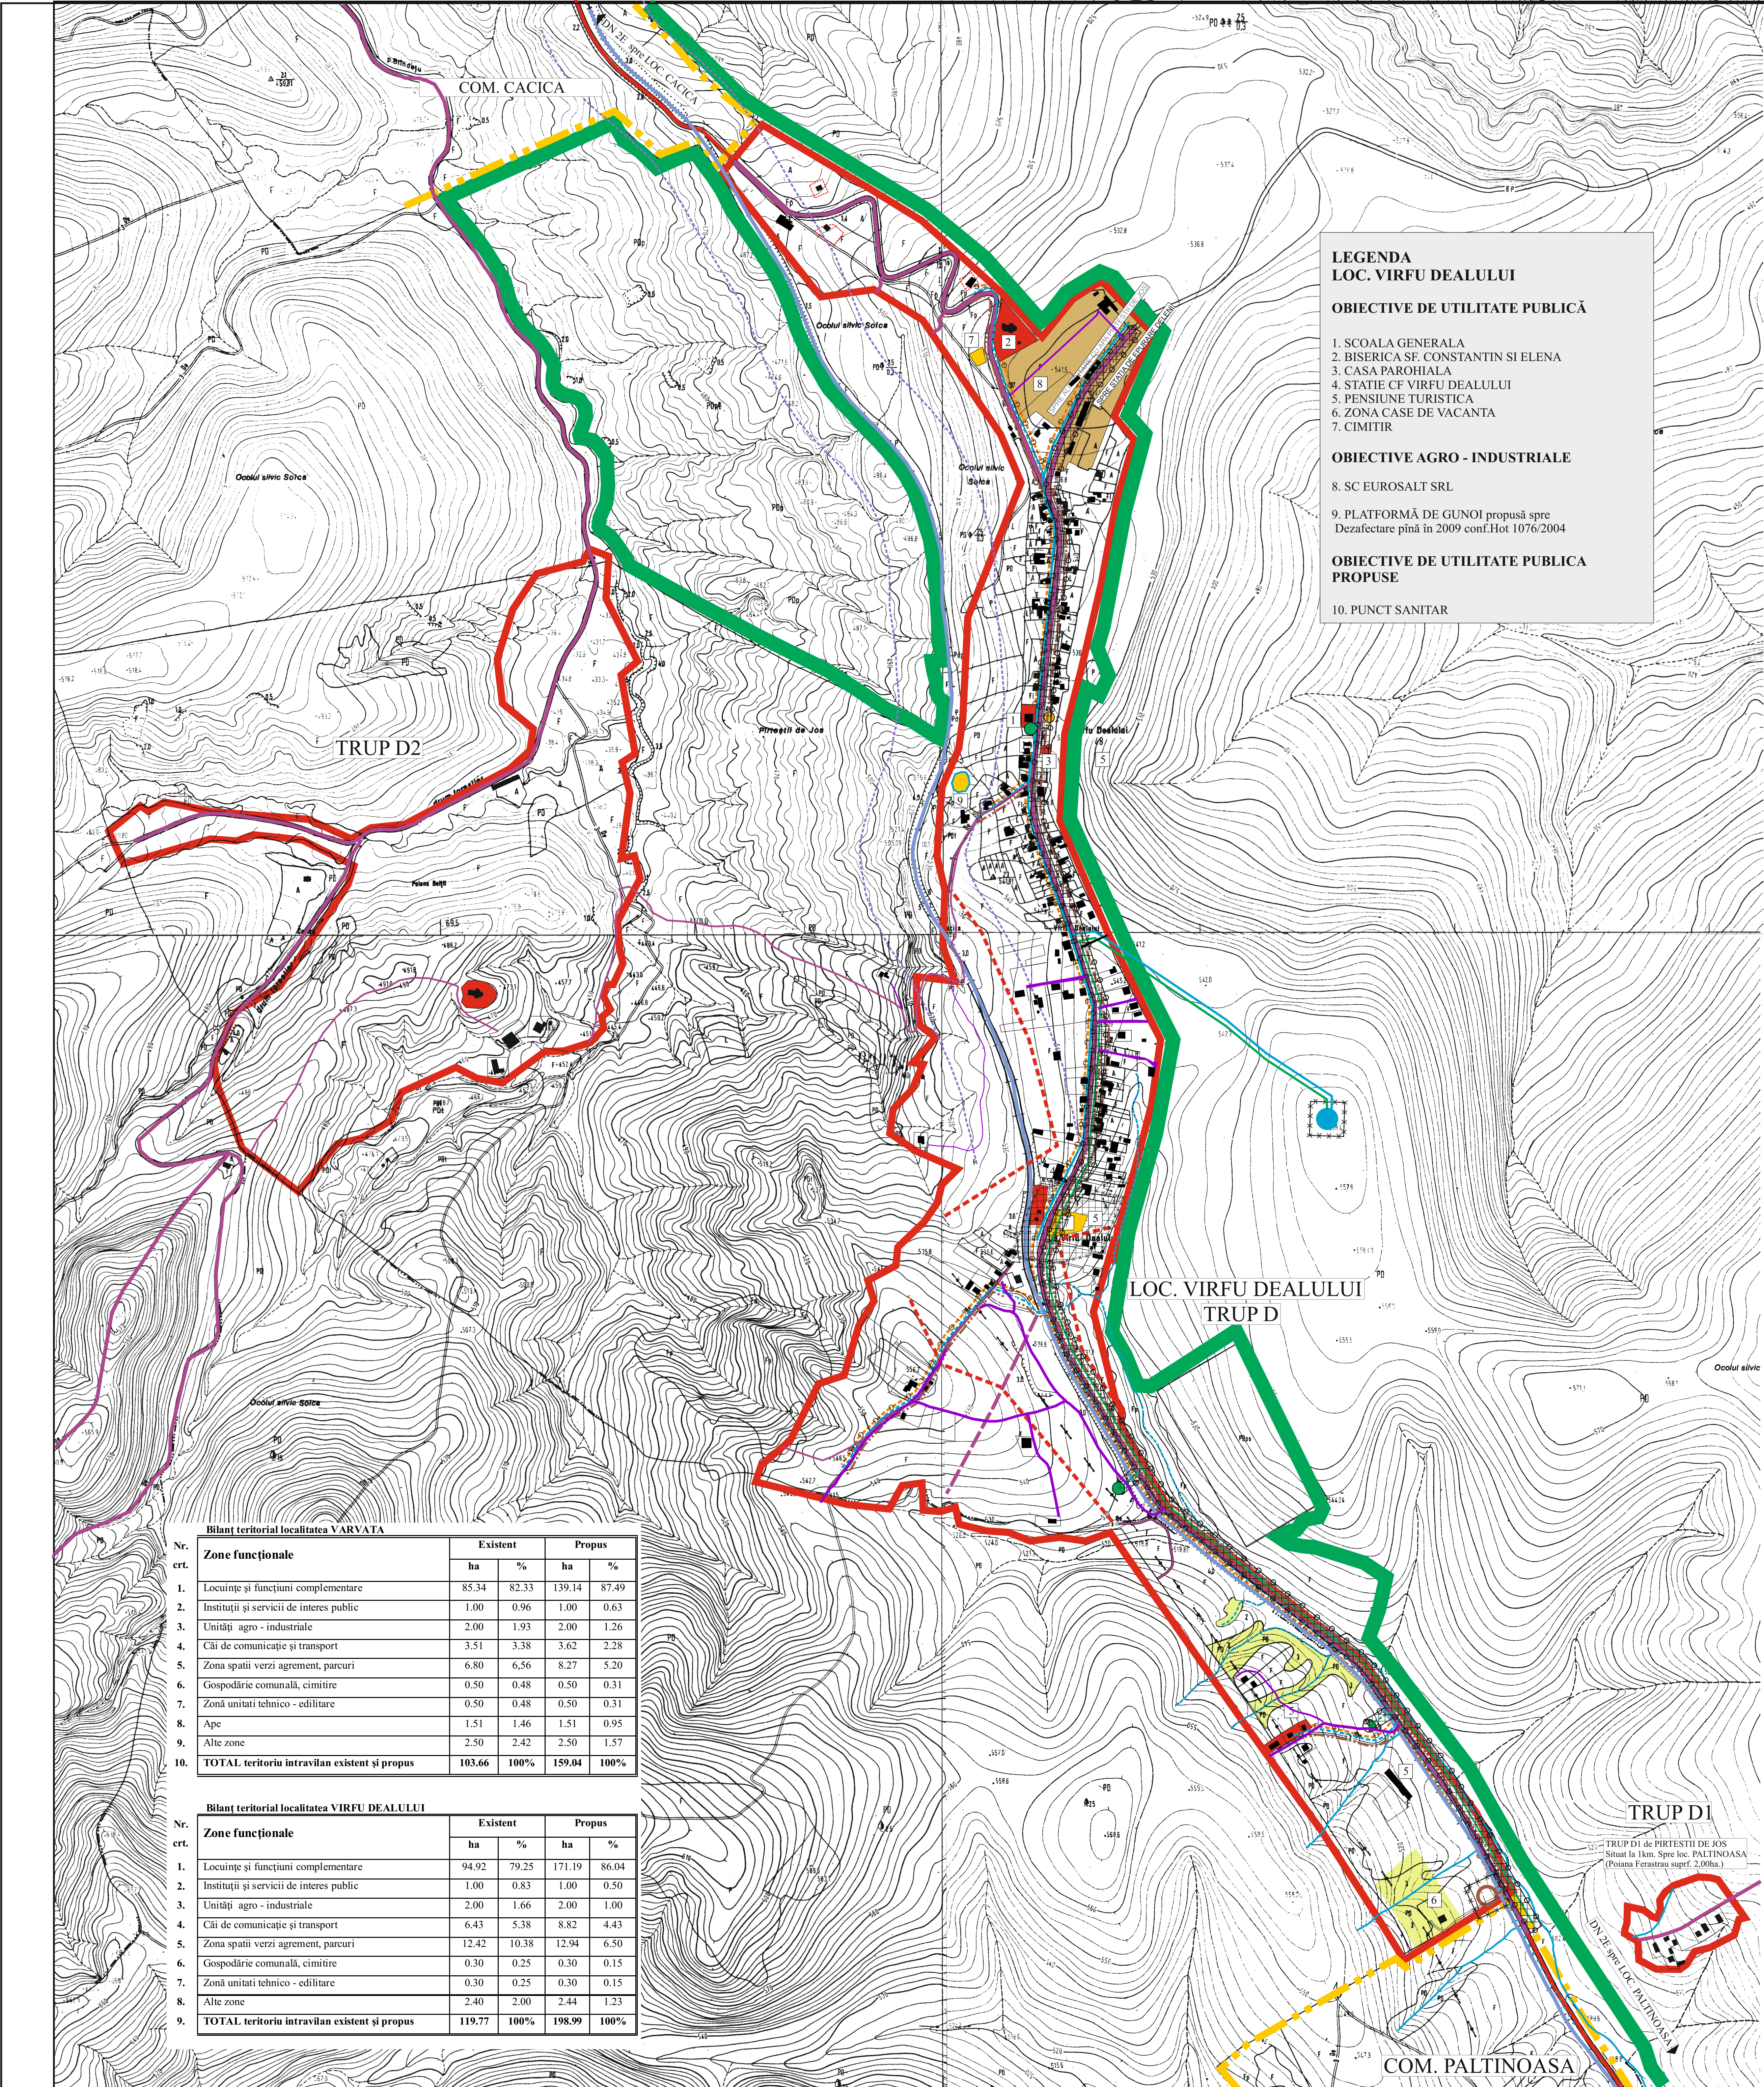