
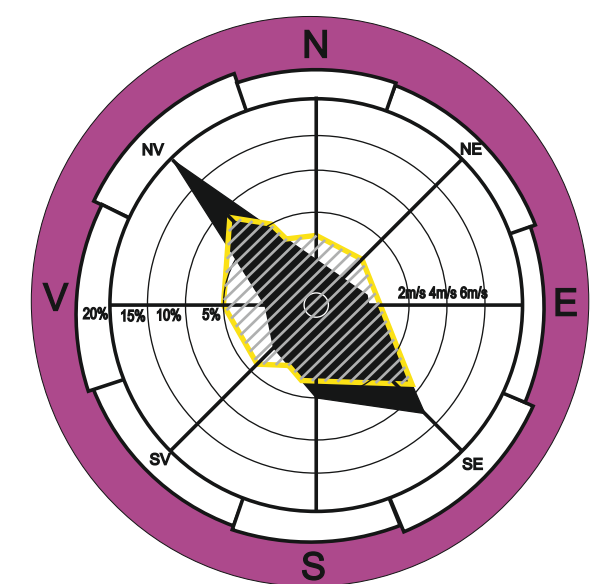


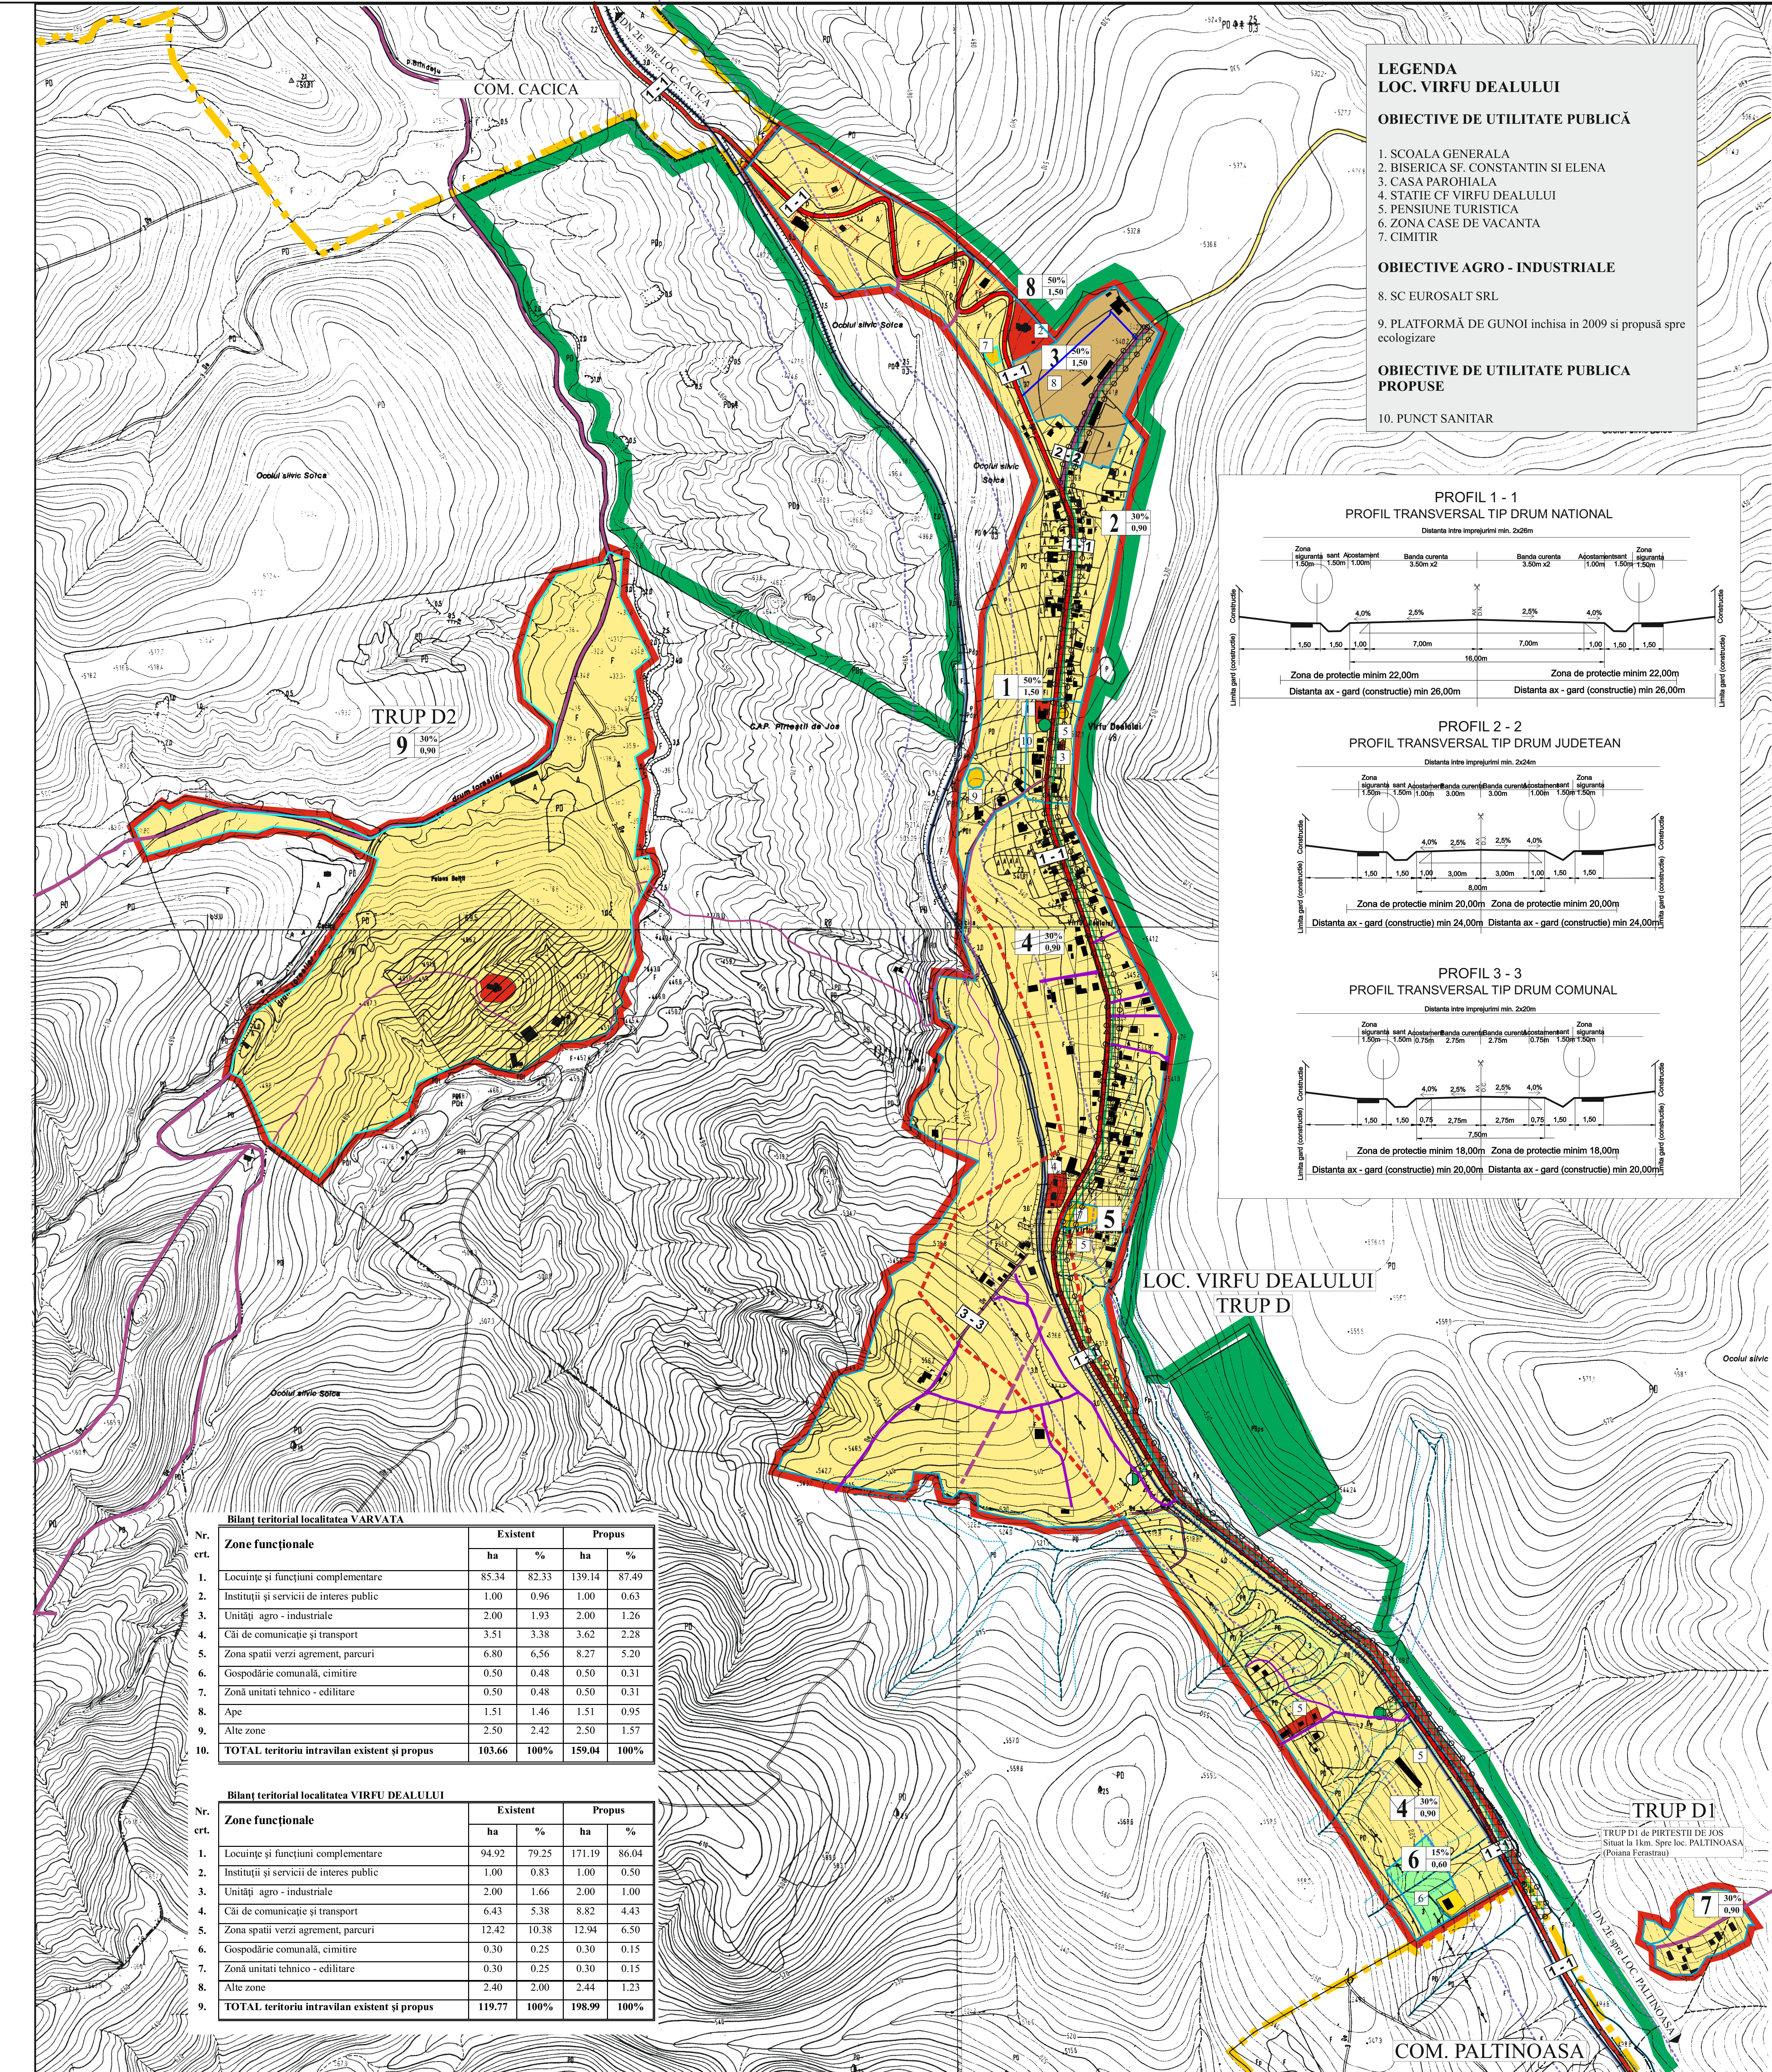

PLAN URBANISTIC GENERAL

COM. PIRTESTII DE JOS JUD. SUCEAVA

LOC. VARVATA SI VIRFU DEALULUI

REGLEMENTARI URBANISTICE -ZONIFICARE

